


KEY


- Existing Signal
- Possible Future Signal
- Property Boundary
- Possible Medians
- Historic 4 Access may be closed on re-development
- Permitted 4 Access may be closed on re-development
- 4 Access Location
- P Primary Access

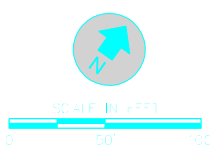

**US 50 / US 285 - PONCHA SPRINGS
EXHIBIT B - ACCESS CONTROL PLAN ILLUSTRATED**

Scale	1"=100'	Date	9/14/11	Drawn by	KLH	Job #	112456	1
-------	---------	------	---------	----------	-----	-------	--------	---

CDOT
Region 5
US 50 - US 285
(Poncha Springs)
ACCESS CONTROL STUDY

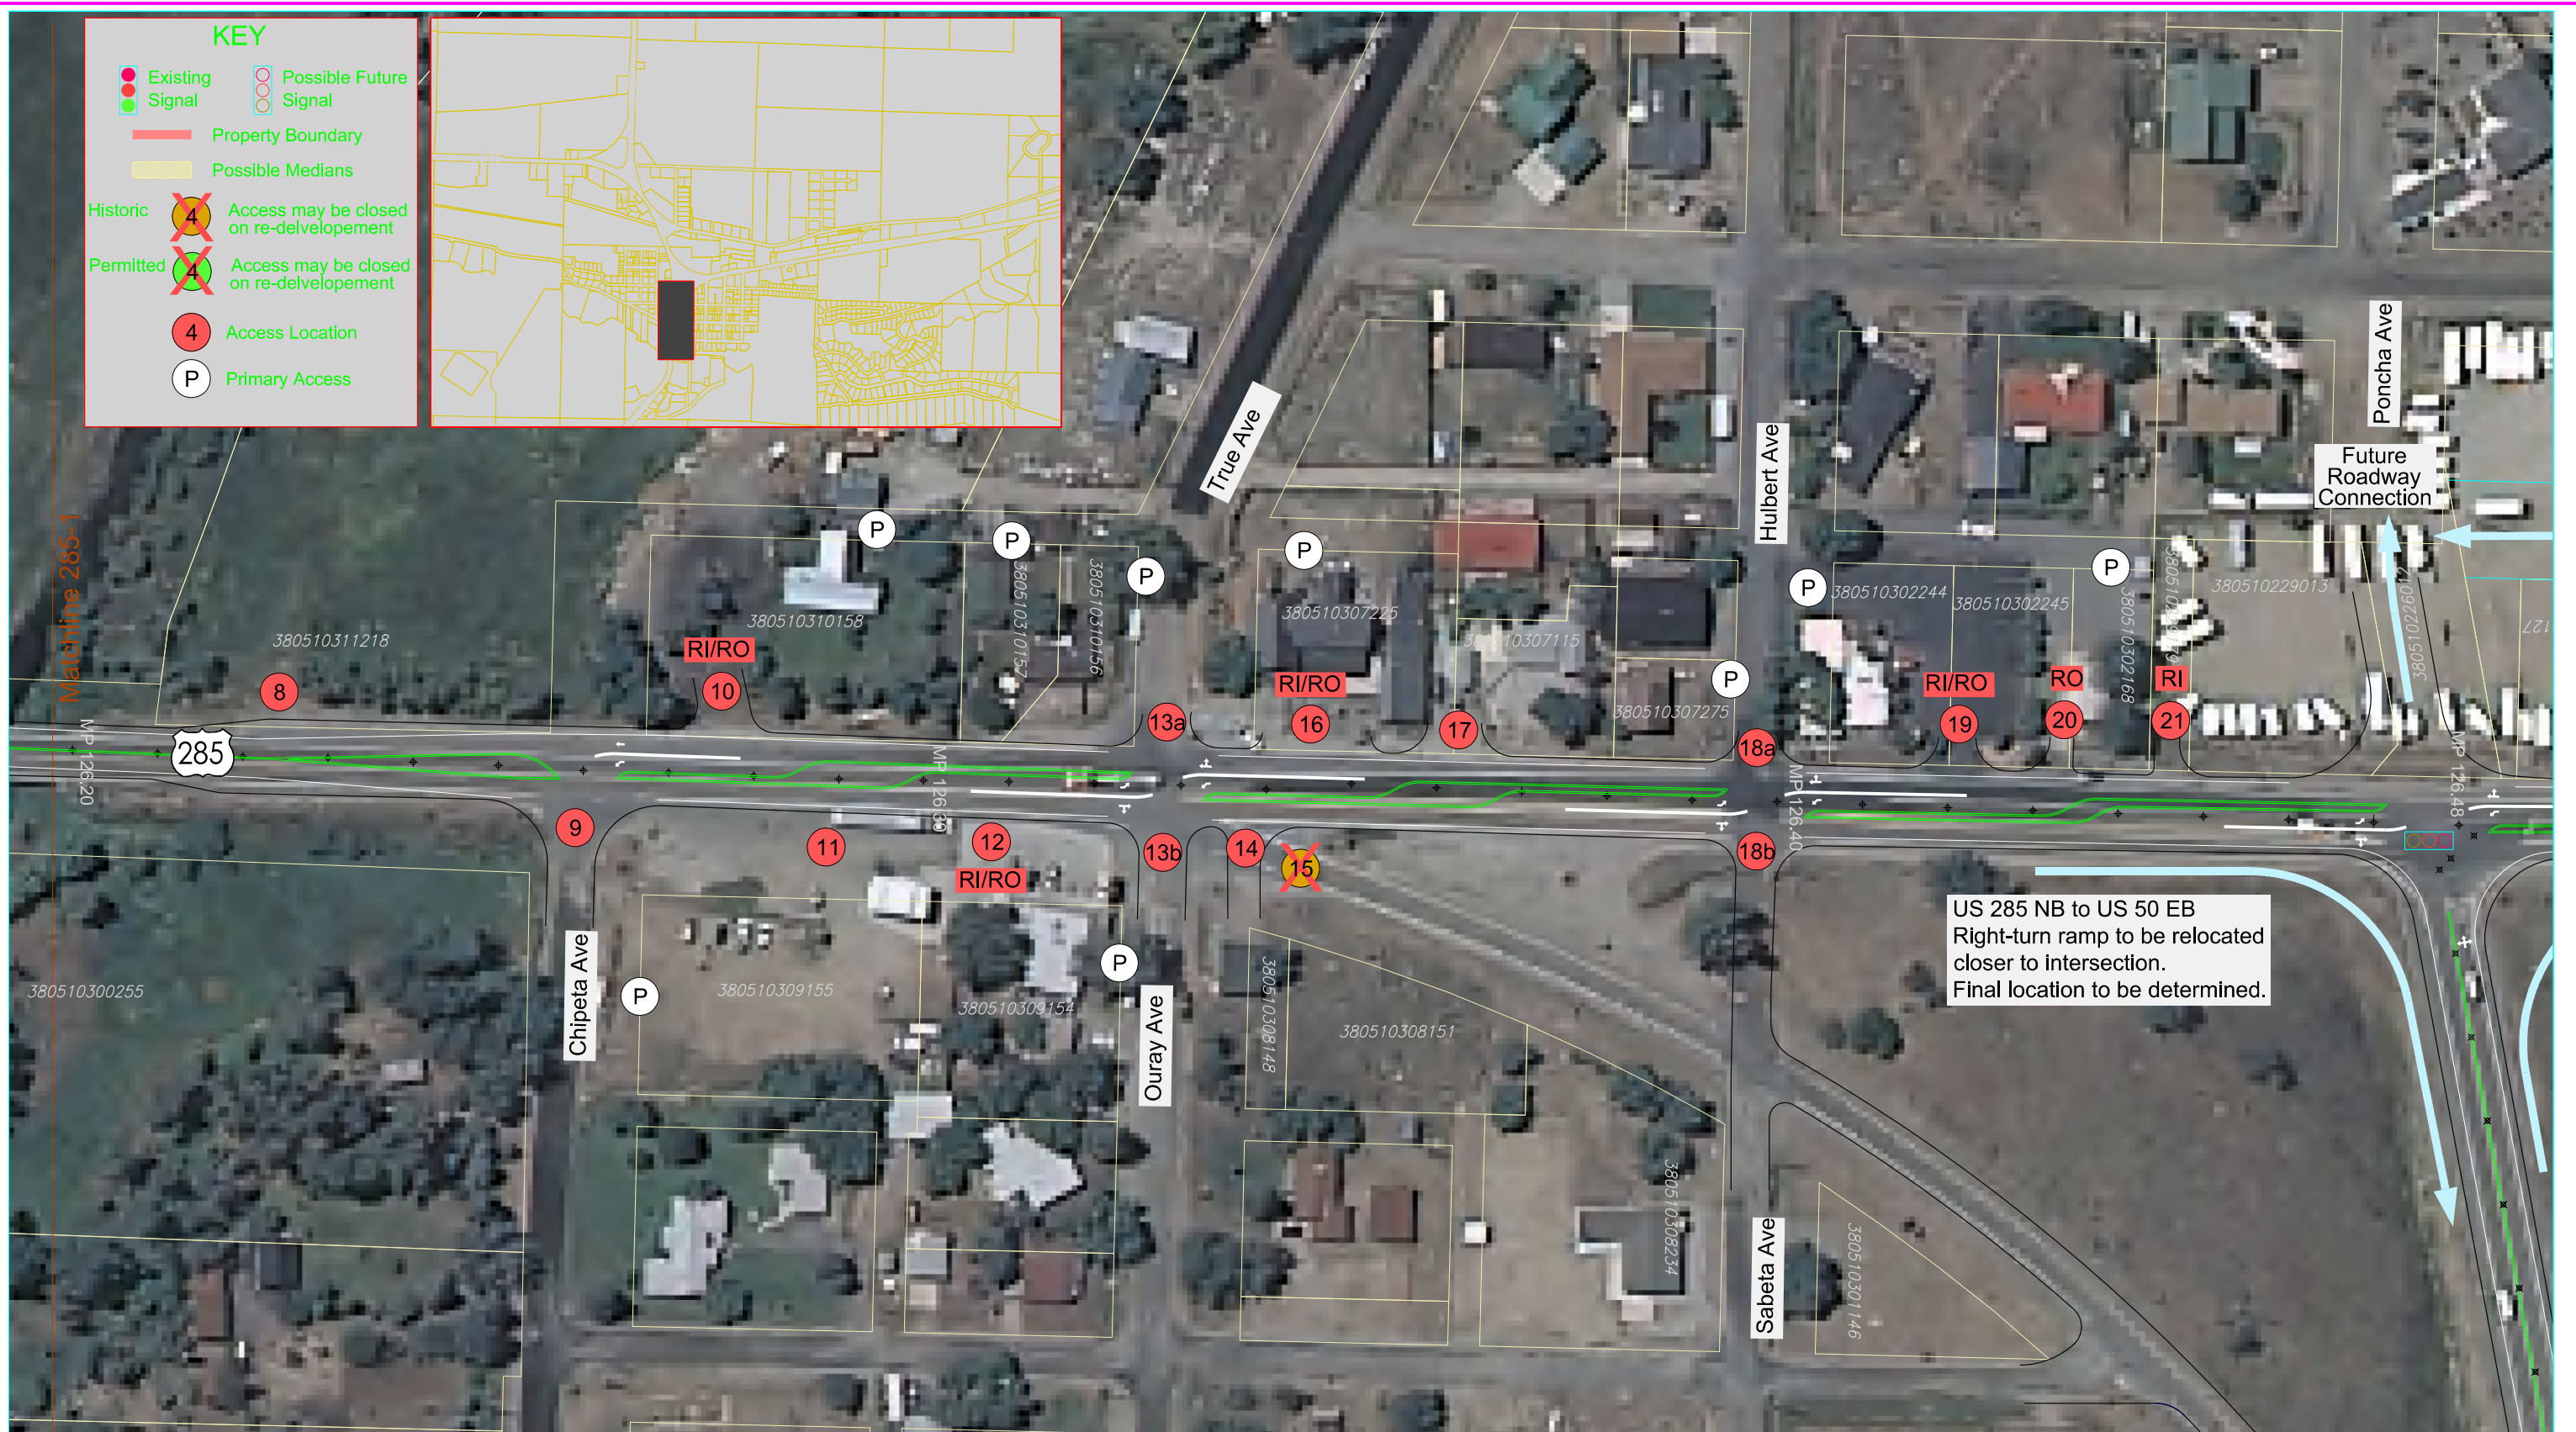

KEY

- Existing Signal
- Possible Future Signal
- Property Boundary
- Possible Medians
- Historic 4 Access may be closed on re-delvelopment
- Permitted 4 Access may be closed on re-delvelopment
- 4 Access Location
- P Primary Access

US 285 NB to US 50 EB
Right-turn ramp to be relocated
closer to intersection.
Final location to be determined.



**US 50 / US 285 - PONCHA SPRINGS
EXHIBIT B - ACCESS CONTROL PLAN ILLUSTRATED**


Scale	1"=100'	Date	9/14/11	Drawn by	KLH	Job #	112456	2
-------	---------	------	---------	----------	-----	-------	--------	---



CDOT
Region 5
US 50 - US 285
(Poncha Springs)


ACCESS CONTROL STUDY



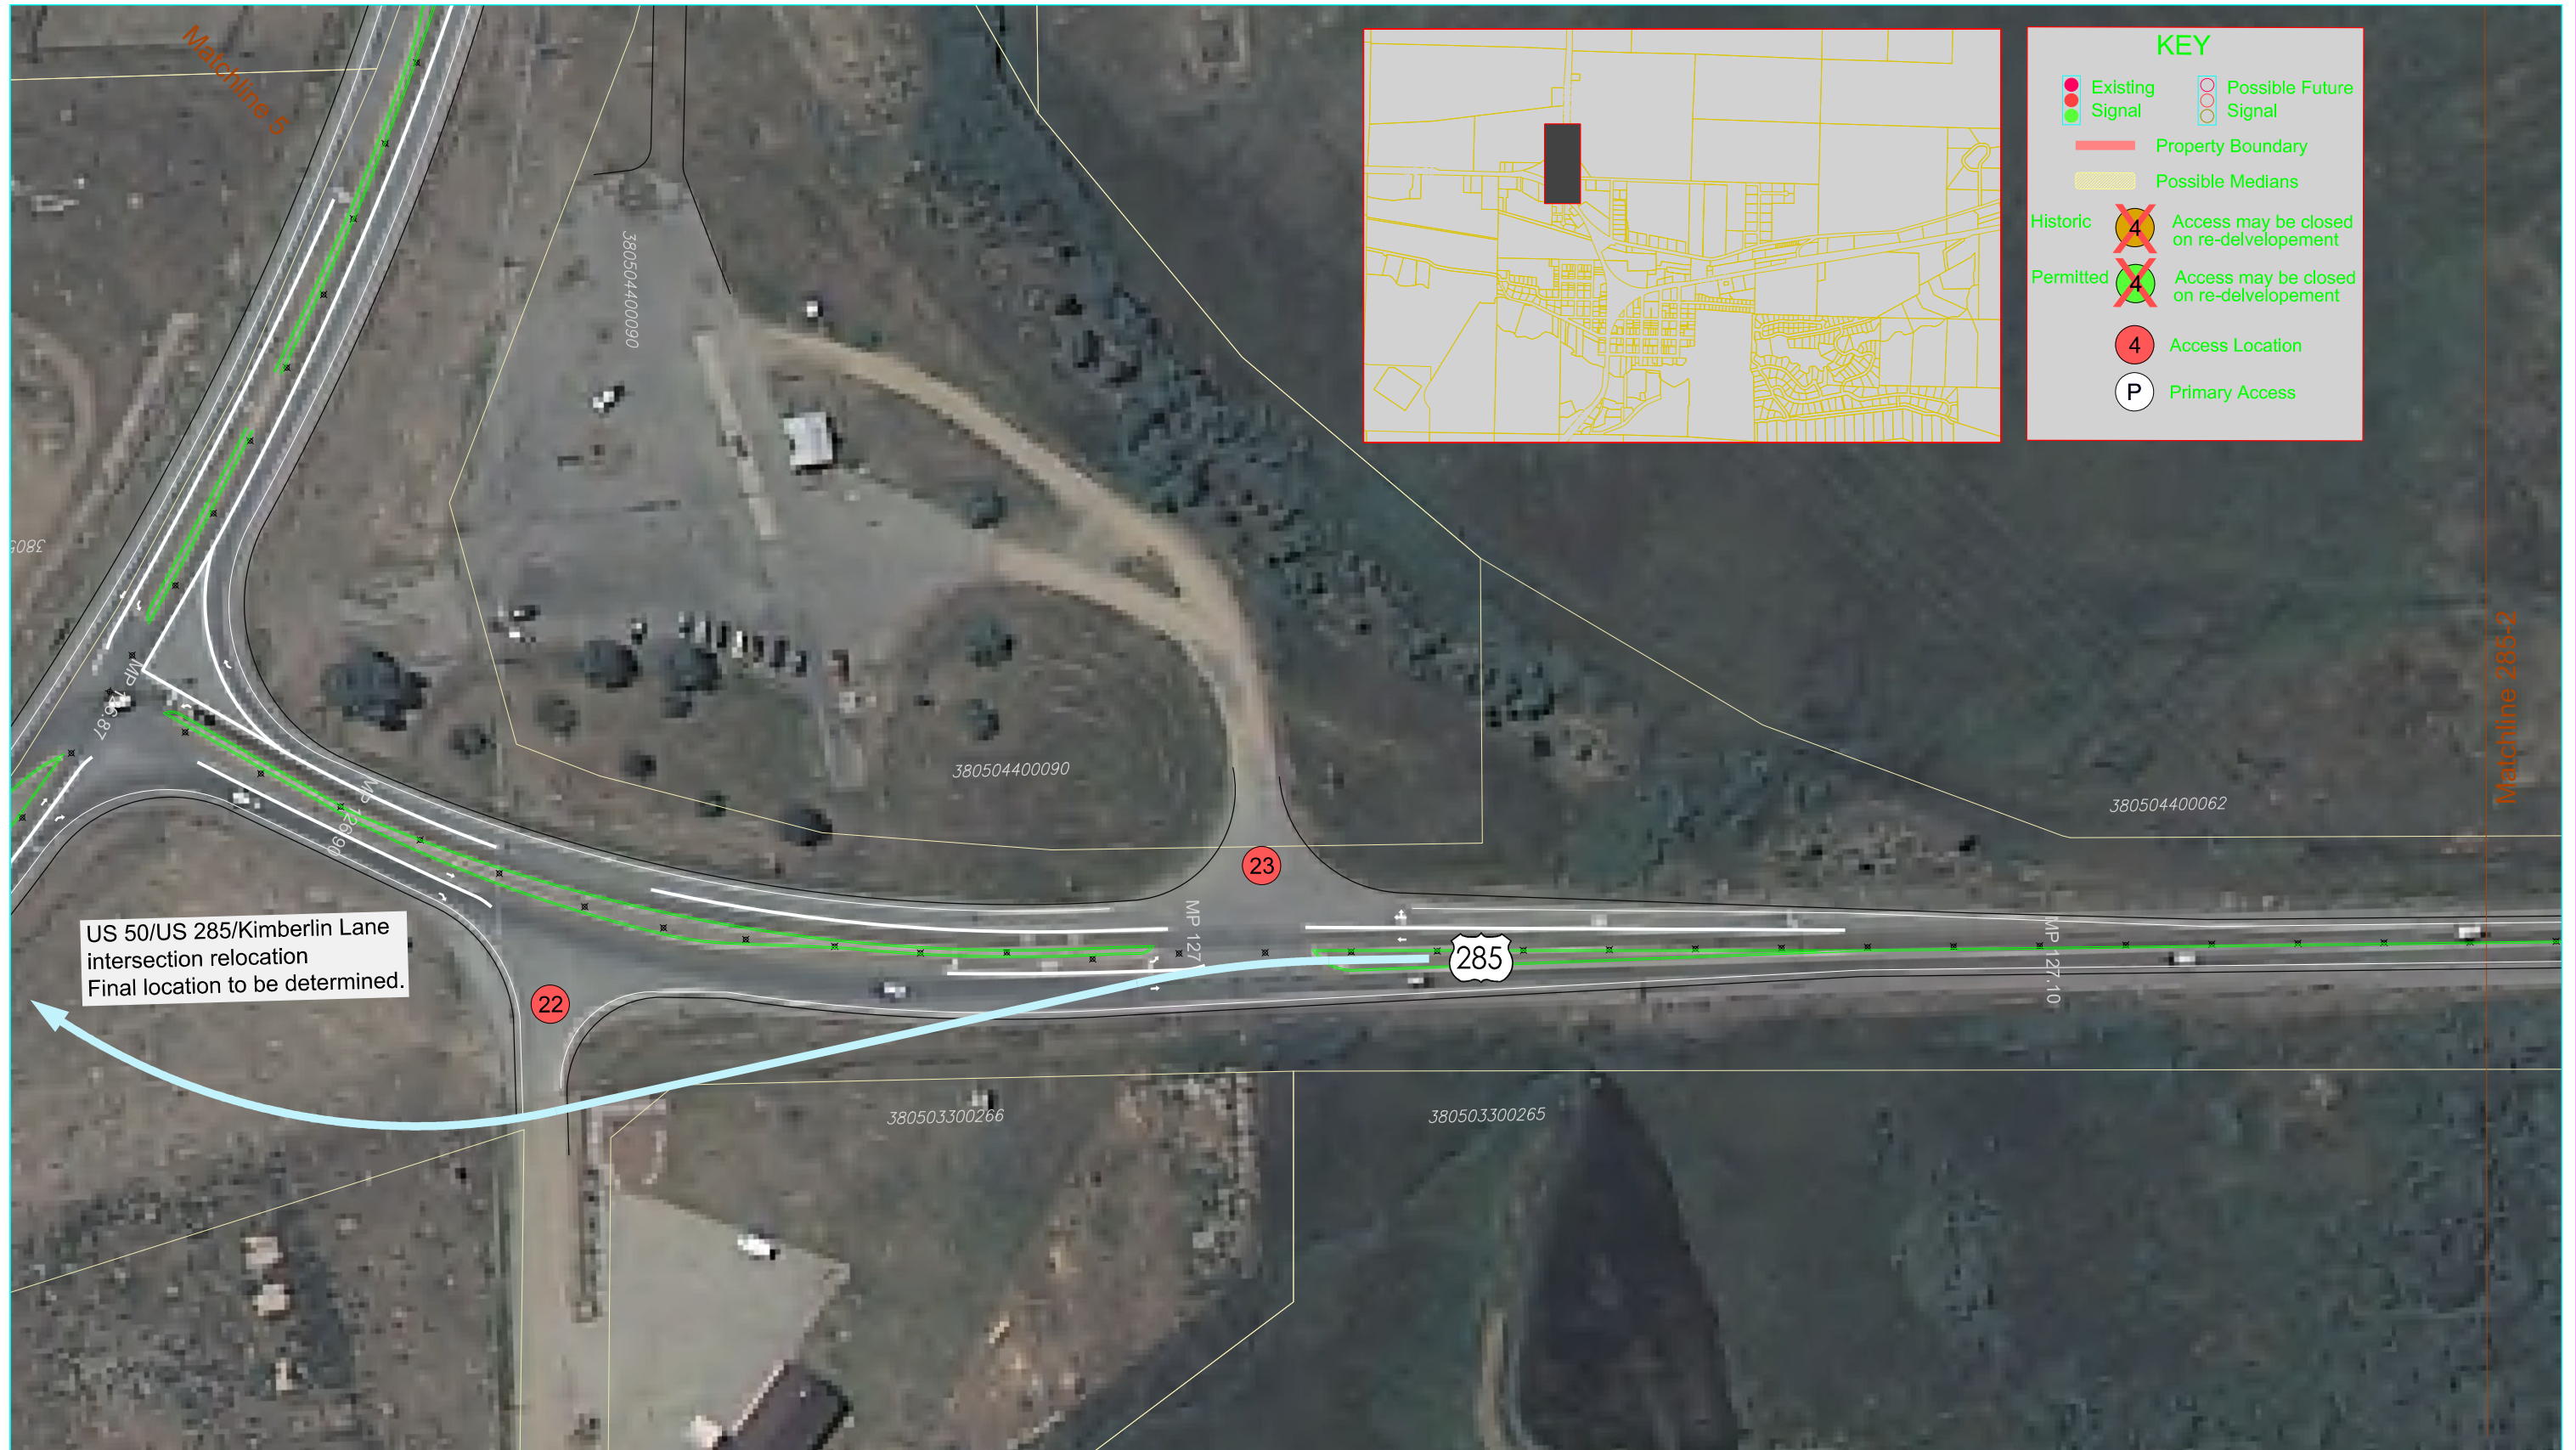

KEY

- Existing Signal
- Possible Future Signal
- Property Boundary
- Possible Medians
- Historic 4 Access may be closed on re-delvelopment
- Permitted 4 Access may be closed on re-delvelopment
- 4 Access Location
- P Primary Access

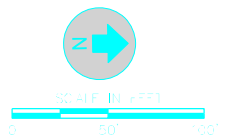

US 50 / US 285 - PONCHA SPRINGS
EXHIBIT B - ACCESS CONTROL PLAN ILLUSTRATED

Scale	1"=100'	Date	9/14/11	Drawn by	KLH	Job #	112456	3
-------	---------	------	---------	----------	-----	-------	--------	---

CDOT
Region 5
US 50 - US 285
(Poncha Springs)
ACCESS CONTROL STUDY



KEY

- Existing Signal
- Possible Future Signal
- Property Boundary
- Possible Medians
- Historic 4 Access may be closed on re-development
- Permitted 4 Access may be closed on re-development
- 4 Access Location
- P Primary Access

Matchline 285-2

380504400116

285


MP 127.20

MP 127.24

380503300265

MP 127.24
END OF US 285 ACP


380503300041

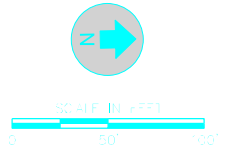

**US 50 / US 285 - PONCHA SPRINGS
EXHIBIT B - ACCESS CONTROL PLAN ILLUSTRATED**


Scale	1"=100'	Date	9/14/11	Drawn by	KLH	Job #	112456		
								4	

CDOT
 Region 5
 US 50 - US 285
 (Poncha Springs)
ACCESS CONTROL STUDY

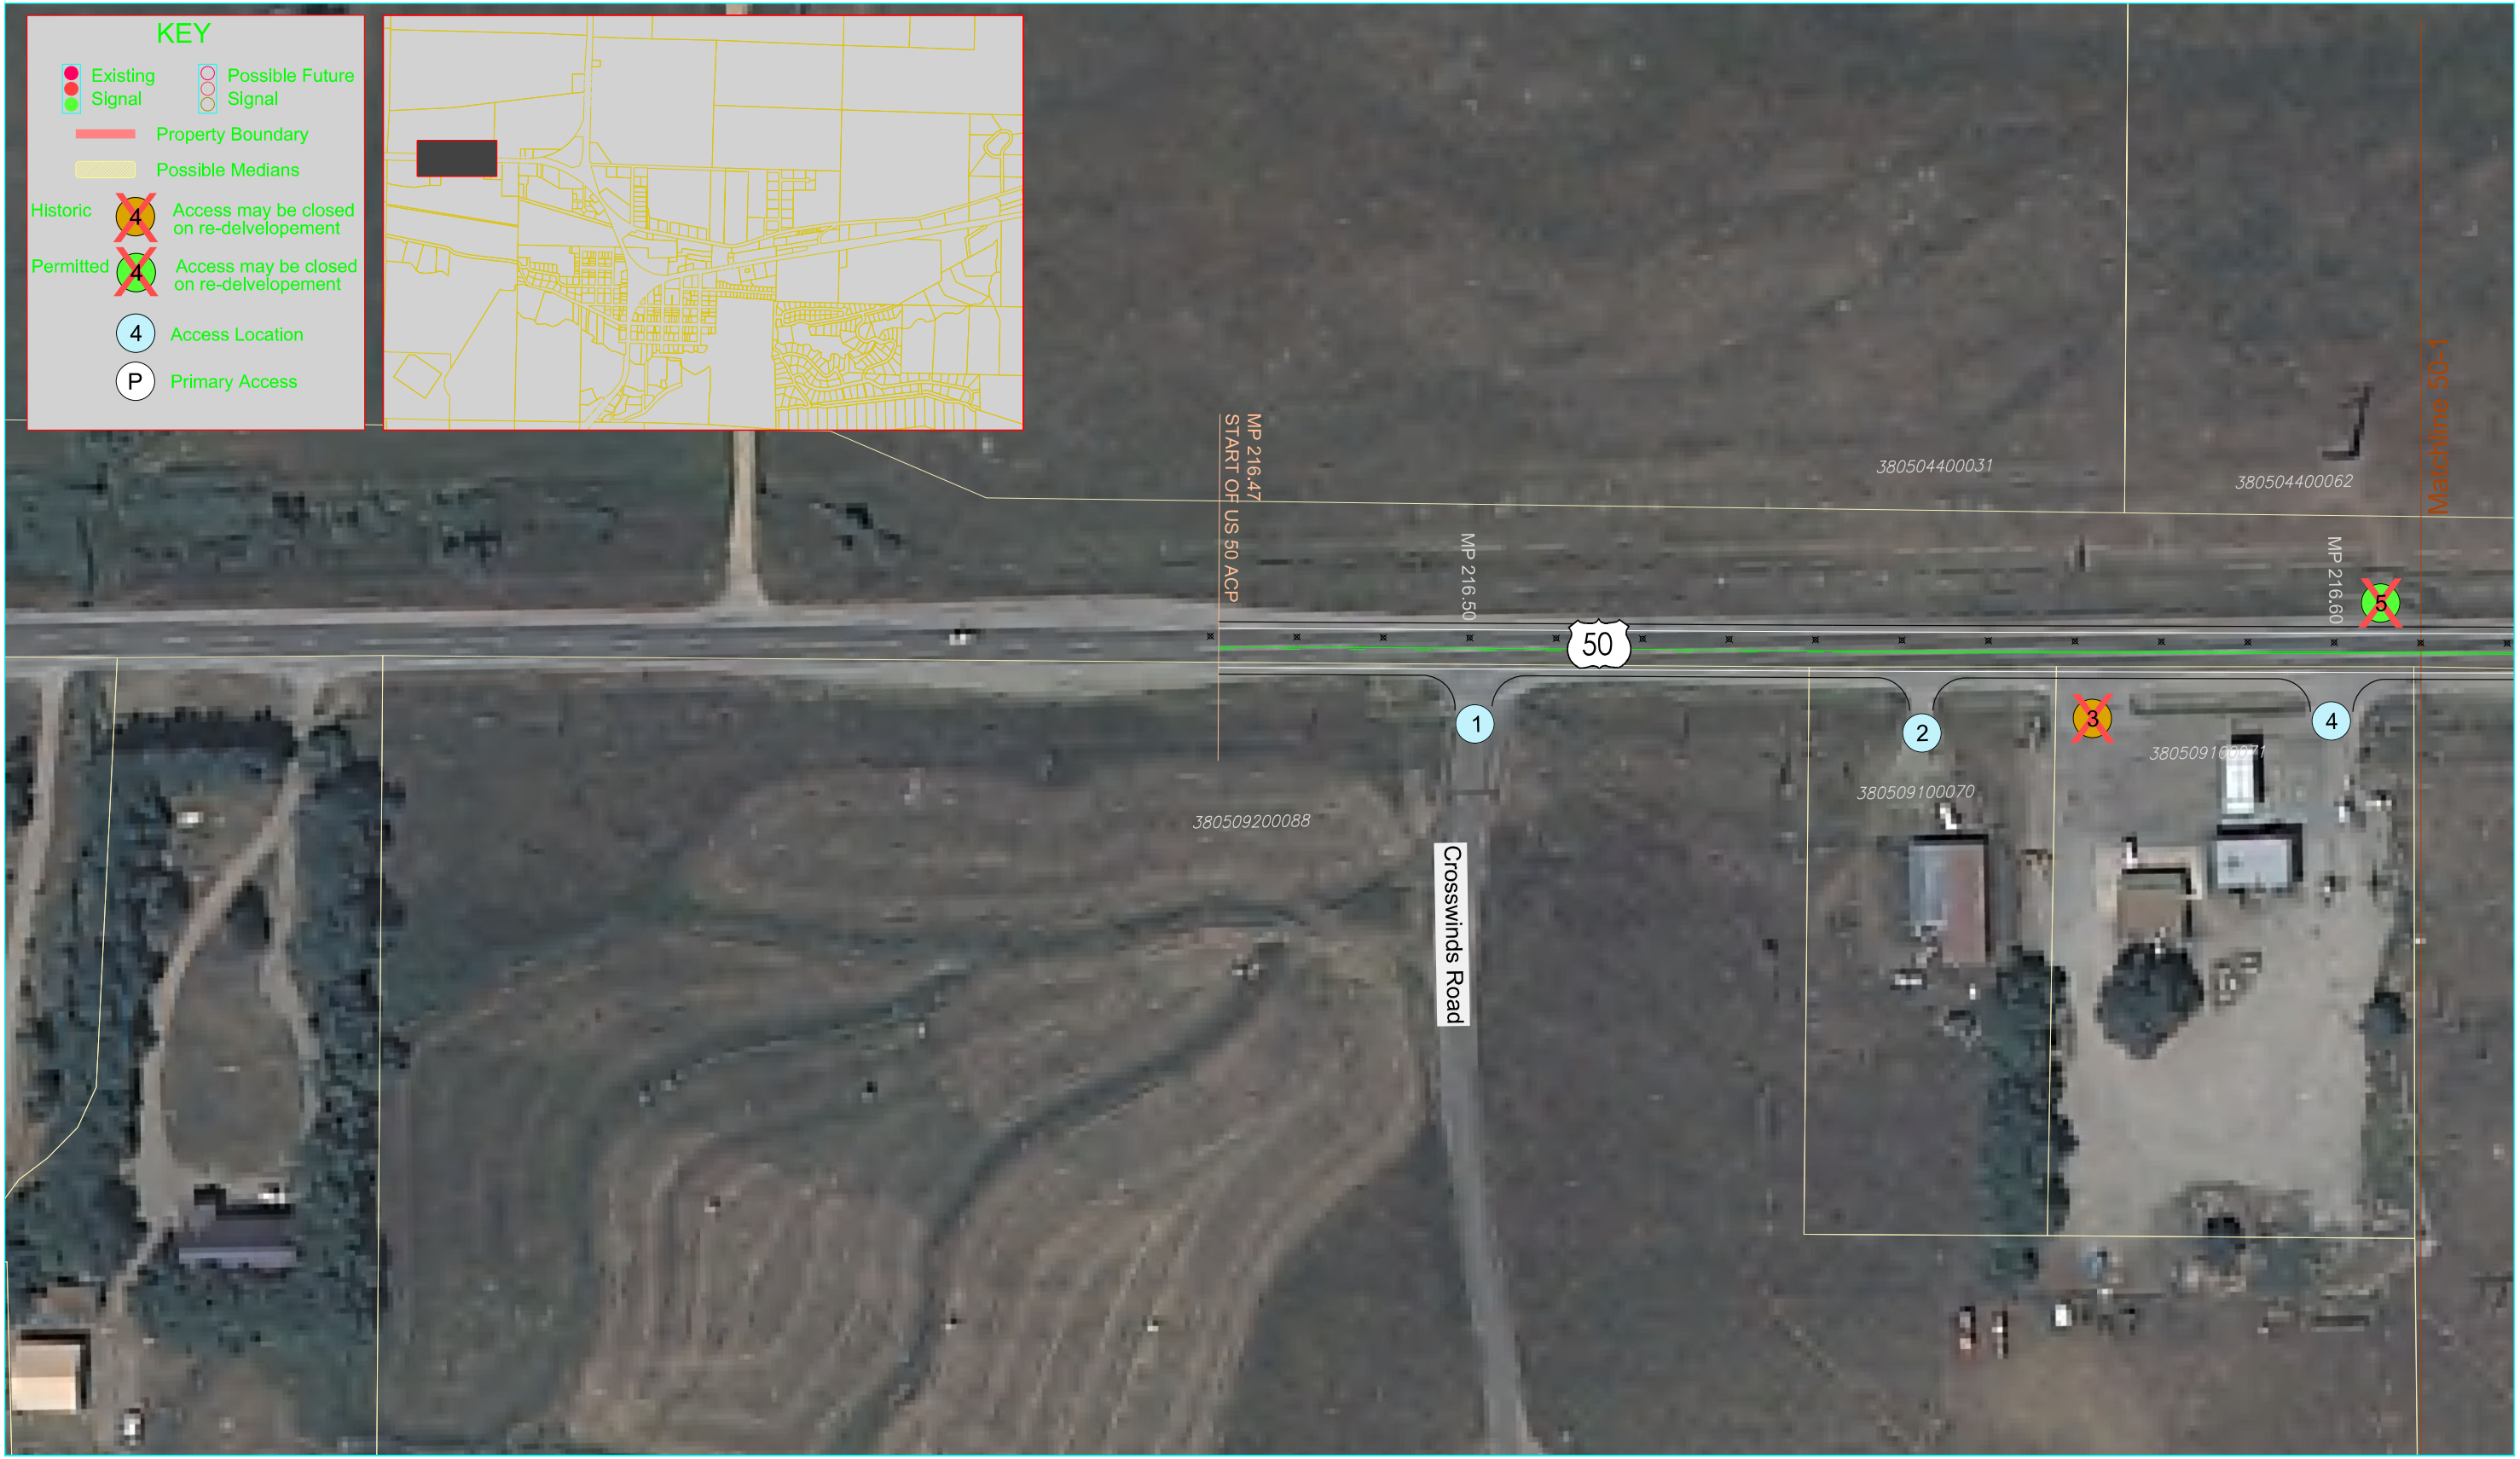

KEY

- Existing Signal
- Signal
- Property Boundary
- Possible Medians
- Historic Access may be closed on re-development
- Permitted Access may be closed on re-development
- Access Location
- Primary Access
- (Symbol for a specific access point)

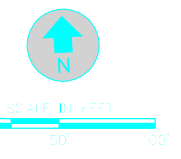


**US 50 / US 285 - PONCHA SPRINGS
EXHIBIT B - ACCESS CONTROL PLAN ILLUSTRATED**

Scale	1"=100'	Date	9/14/11	Drawn by	KLH	Job #	112456	5
-------	---------	------	---------	----------	-----	-------	--------	---

CDOT
Region 5
US 50 - US 285
(Poncha Springs)
ACCESS CONTROL STUDY

KEY


- Existing Signal
- Possible Future Signal
- Property Boundary
- Possible Medians
- Historic 4 Access may be closed on re-development
- Permitted 4 Access may be closed on re-development
- 4 Access Location
- P Primary Access

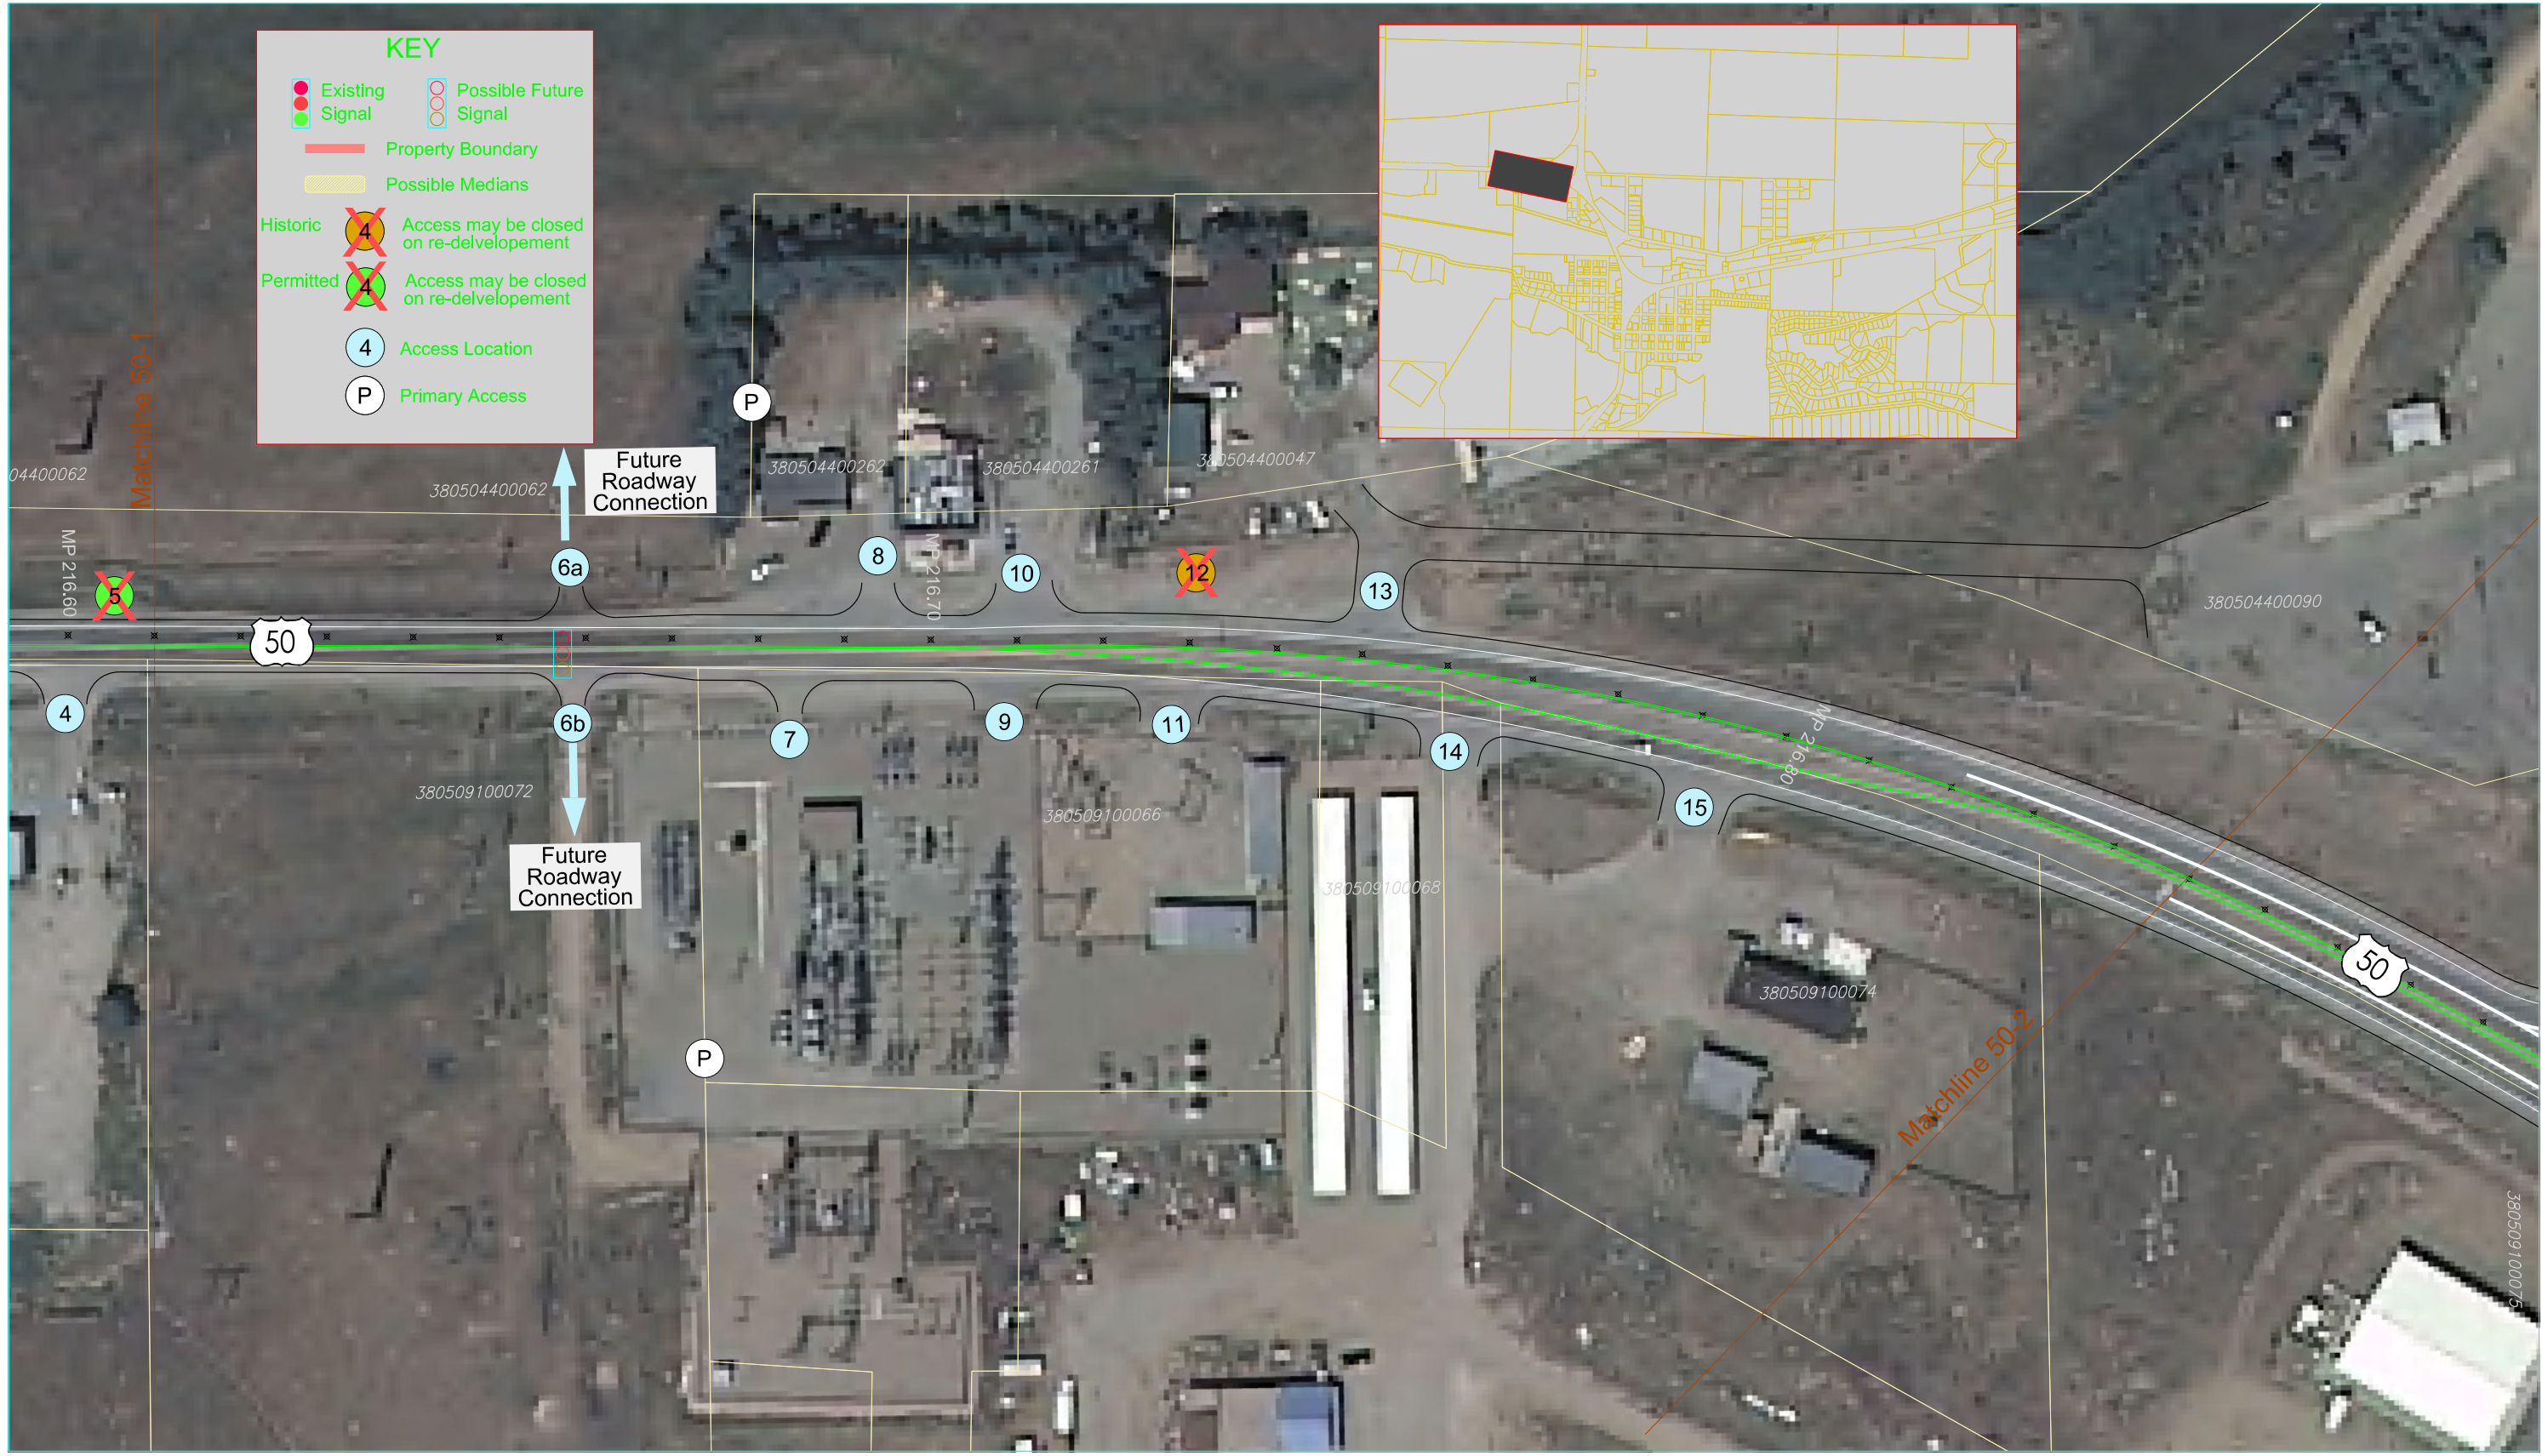

**US 50 / US 285 - PONCHA SPRINGS
EXHIBIT B - ACCESS CONTROL PLAN ILLUSTRATED**

Scale	1"=100'	Date	9/14/11	Drawn by	KLH	Job #	112456		
								6	

CDOT
 Region 5
 US 50 - US 285
 (Poncha Springs)
ACCESS CONTROL STUDY

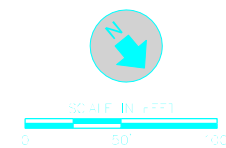

US 50 / US 285 - PONCHA SPRINGS
EXHIBIT B - ACCESS CONTROL PLAN ILLUSTRATED


Scale	1"=100'	Date	9/14/11	Drawn by	KLH	Job #	112456	8
-------	---------	------	---------	----------	-----	-------	--------	---

CDOT
 Region 5
 US 50 - US 285
 (Poncha Springs)
 ACCESS CONTROL STUDY



KEY

- Existing Signal
- Possible Future Signal
- Property Boundary
- Possible Medians
- Historic 4 Access may be closed on re-development
- Permitted 4 Access may be closed on re-development
- 4 Access Location
- P Primary Access

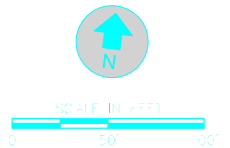

**US 50 / US 285 - PONCHA SPRINGS
EXHIBIT B - ACCESS CONTROL PLAN ILLUSTRATED**


Scale	1"=100'	Date	9/14/11	Drawn by	KLH	Job #	112456	9
-------	---------	------	---------	----------	-----	-------	--------	---

CDOT
Region 5
US 50 - US 285
(Poncha Springs)
ACCESS CONTROL STUDY



KEY

- Existing Signal
- Possible Future Signal
- Property Boundary
- Possible Medians
- 4 Historic Access may be closed on re-delvelopment
- 4 Permitted Access may be closed on re-delvelopment
- 4 Access Location
- P Primary Access

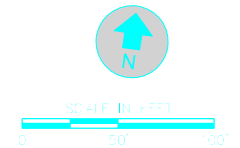

**US 50 / US 285 - PONCHA SPRINGS
EXHIBIT B - ACCESS CONTROL PLAN ILLUSTRATED**


Scale	1"=100'	Date	9/14/11	Drawn by	KLH	Job #	112456	10
-------	---------	------	---------	----------	-----	-------	--------	----

CDOT
Region 5
US 50 - US 285
(Poncha Springs)
ACCESS CONTROL STUDY



KEY

- Existing Signal
- Possible Future Signal
- Property Boundary
- Possible Medians
- Historic 4 Access may be closed on re-development
- Permitted 4 Access may be closed on re-development
- 4 Access Location
- P Primary Access

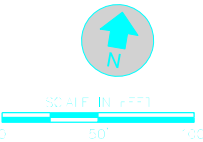

**US 50 / US 285 - PONCHA SPRINGS
EXHIBIT B - ACCESS CONTROL PLAN ILLUSTRATED**

Scale	1"=100'	Date	9/14/11	Drawn by	KLH	Job #	112456	11
-------	---------	------	---------	----------	-----	-------	--------	----

CDOT
 Region 5
 US 50 - US 285
 (Poncha Springs)
ACCESS CONTROL STUDY